
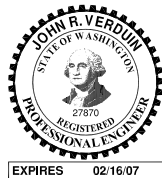


Jun 01, 2006 10:33am hlevasseur\K:\Jobs\05030306-Upriver\05030306-100% Final Draft\05030601-14_100.dwg SHEET A2

DEPOSIT 1 - RIVER MILE 80.0 TO 81.5

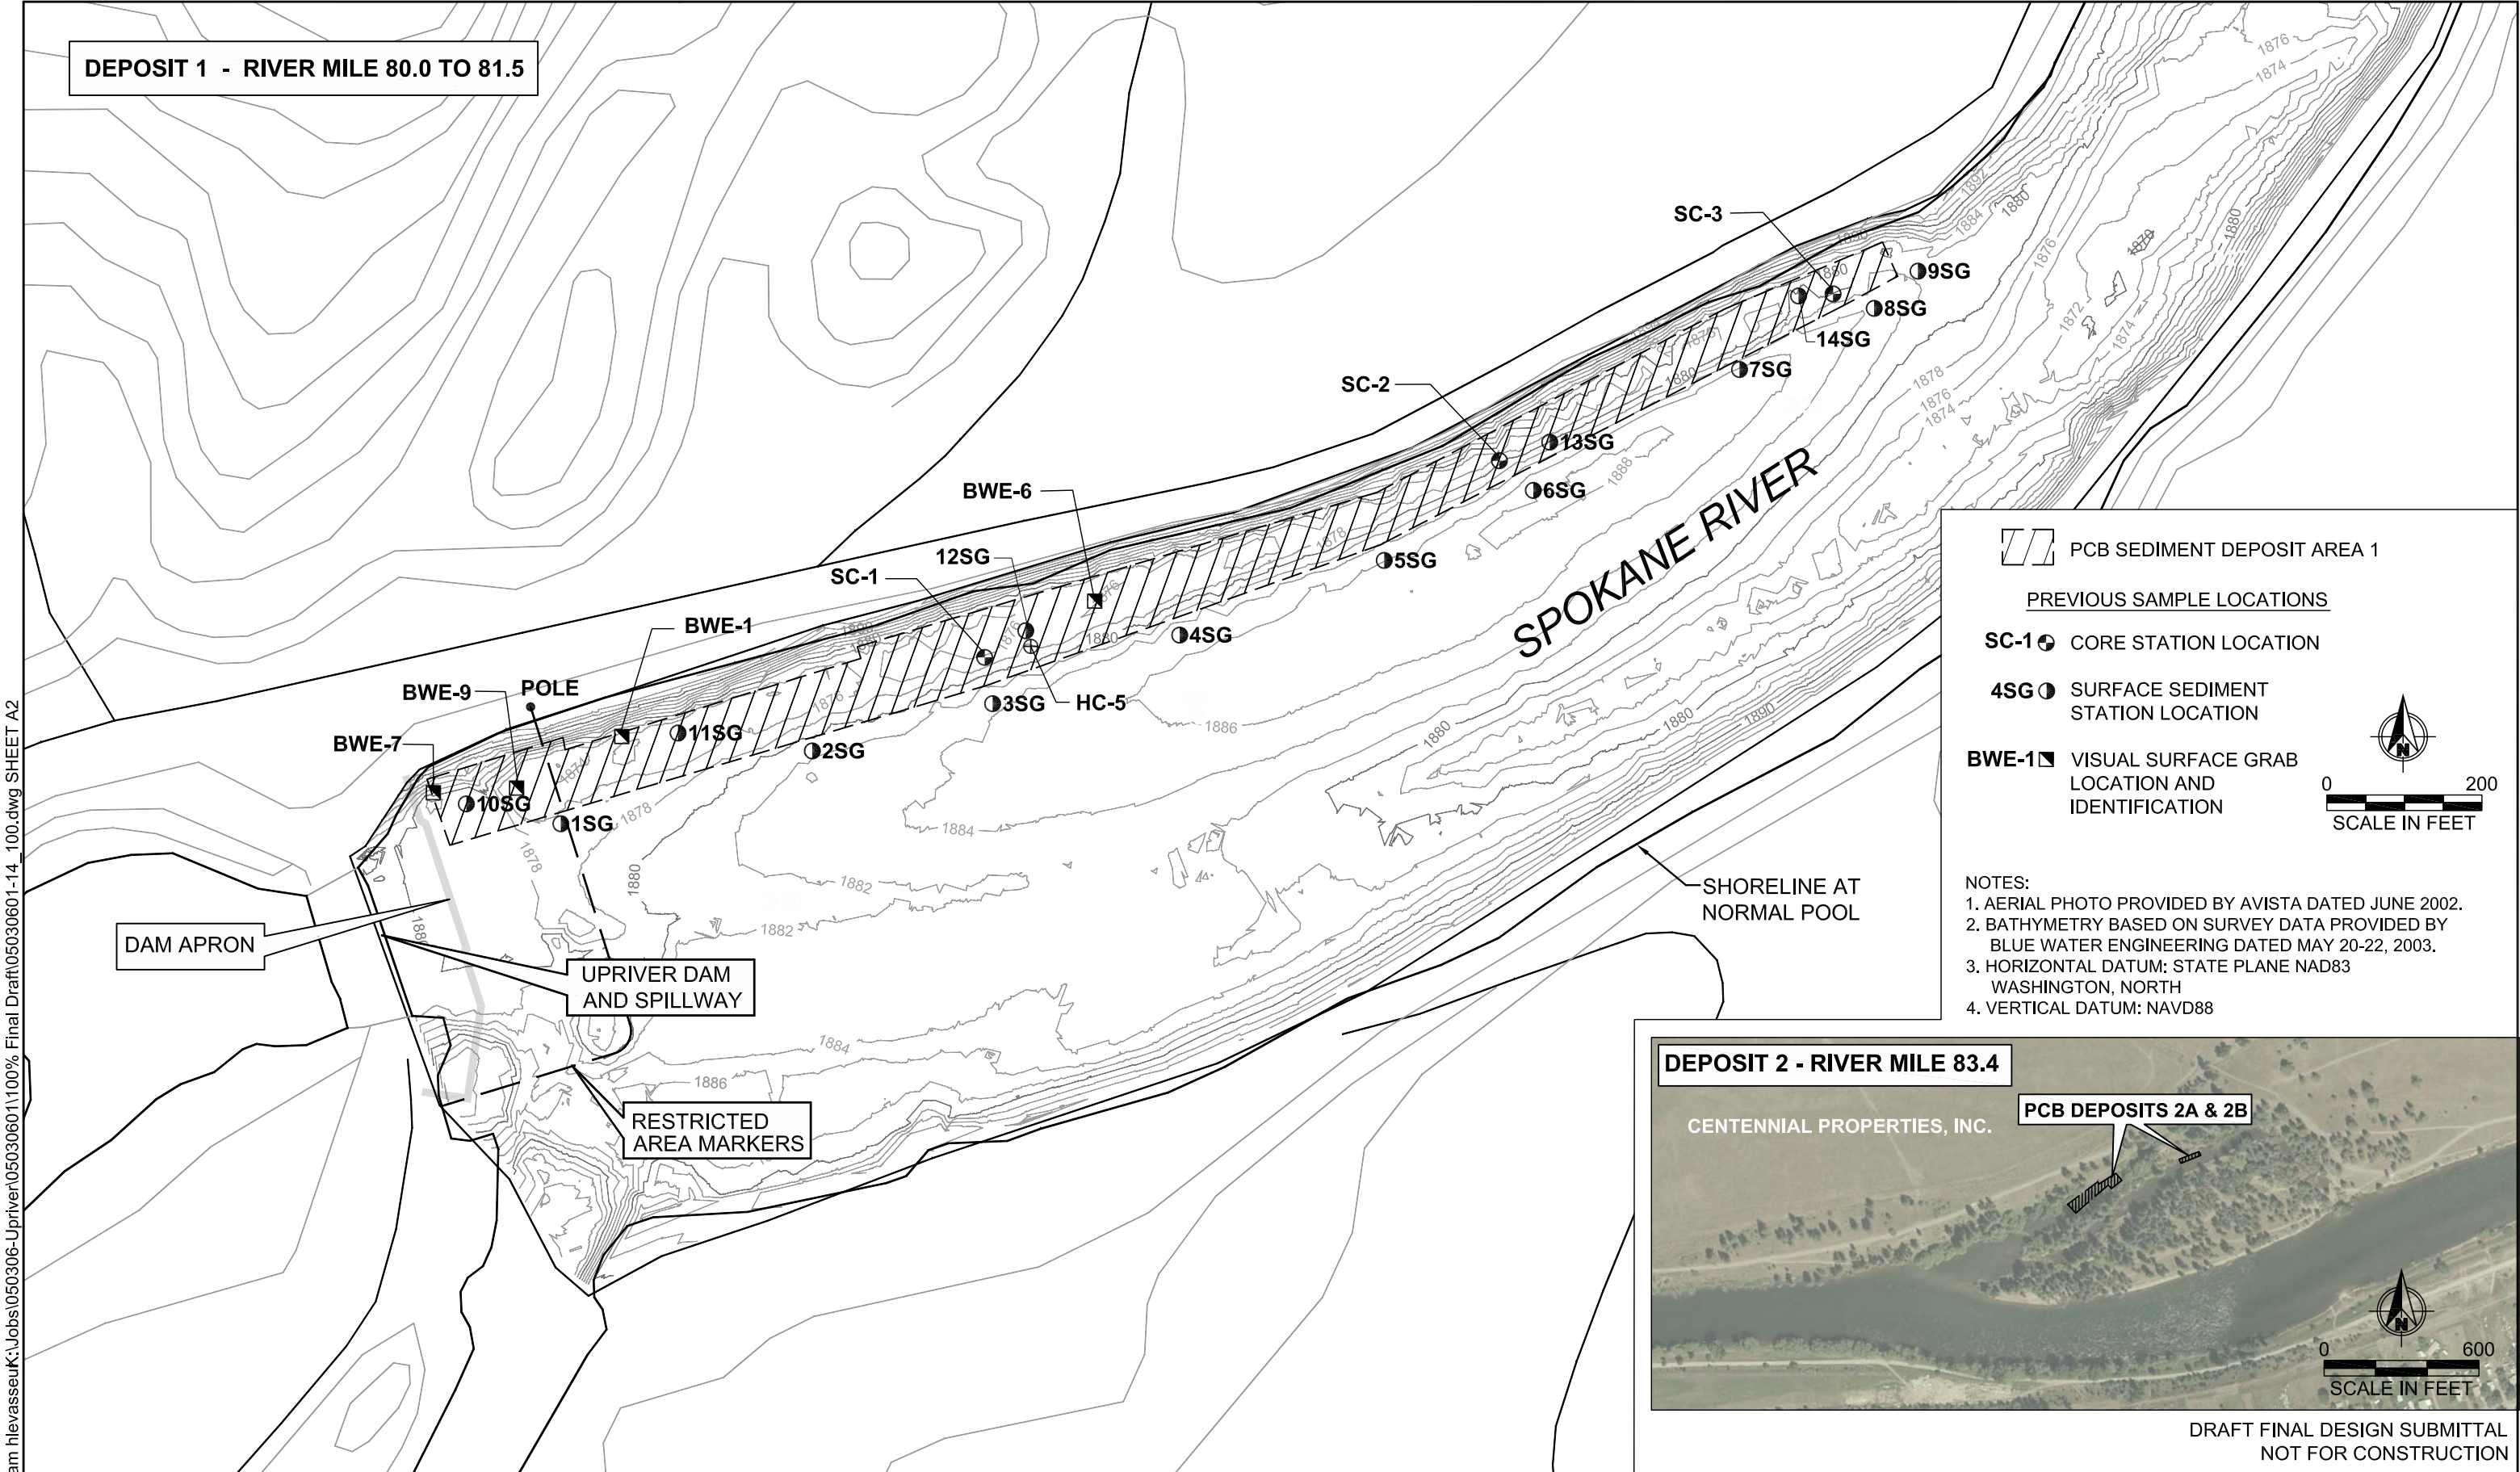

REVISIONS					
REV	DATE	BY	APP'D	DESCRIPTION	

DESIGNED BY: B. PATTERSON
DRAWN BY: C. DAVIDSON
CHECKED BY: J. VERDUIN
APPROVED BY: J. VERDUIN
SCALE: AS SHOWN
DATE: JUNE 2006

FINAL DRAFT DESIGN
UPRIVER DAM PCB SITE PROJECT

DEPOSIT 1
SITE OVERVIEW

A2

SHEET NO. 2 OF 12

DRAFT FINAL DESIGN SUBMITTAL
NOT FOR CONSTRUCTION